

CONTRACTOR TO VERIFY ALL LINES, LEVELS, SURVEYS, DIMENSIONS, LOCATION OF BUILDING ON SITE AND LOCATION OF ALL SERVICES PRIOR TO CONSTRUCTION. ALL WORK TO BE DONE IN ACCORDANCE WITH THE B.C. BUILDING CODE, CURRENT EDITION AND ALL LOCAL BUILDING BYLAWS

COPYRIGHT RESERVED. THESE PLANS ARE THE PROPERTY OF DELINEA DESIGN CONSULTANTS LTD. TO BE USED SOLELY FOR THE PROJECT SHOWN. UNAUTHORIZED REPRODUCTION OR USE IN ANY MANNER IS NOT PERMISSIBLE.



InSight
DEVELOPMENTS



4378 OBRIAN ROAD LADYSMITH BC V9G 1G2

will melville phone/fax
designer 250.245.3894

REVISIONS:
issued for review 23 June 09
issued for review 31 July 09
issued 28 Aug 09


PROJECT:
CHBA BC
project house
583 Sarum Rise Way, Nanaimo, B.C.

JOB NUMBER:
d1045.27.09

SCALE:
as noted

DRAWN BY:
A.V.

- ISSUED FOR:
- PRELIMINARY
 - REVIEW
 - DEVELOPMENT PERMIT
 - BUILDING PERMIT
 - TENDER
 - CONSTRUCTION

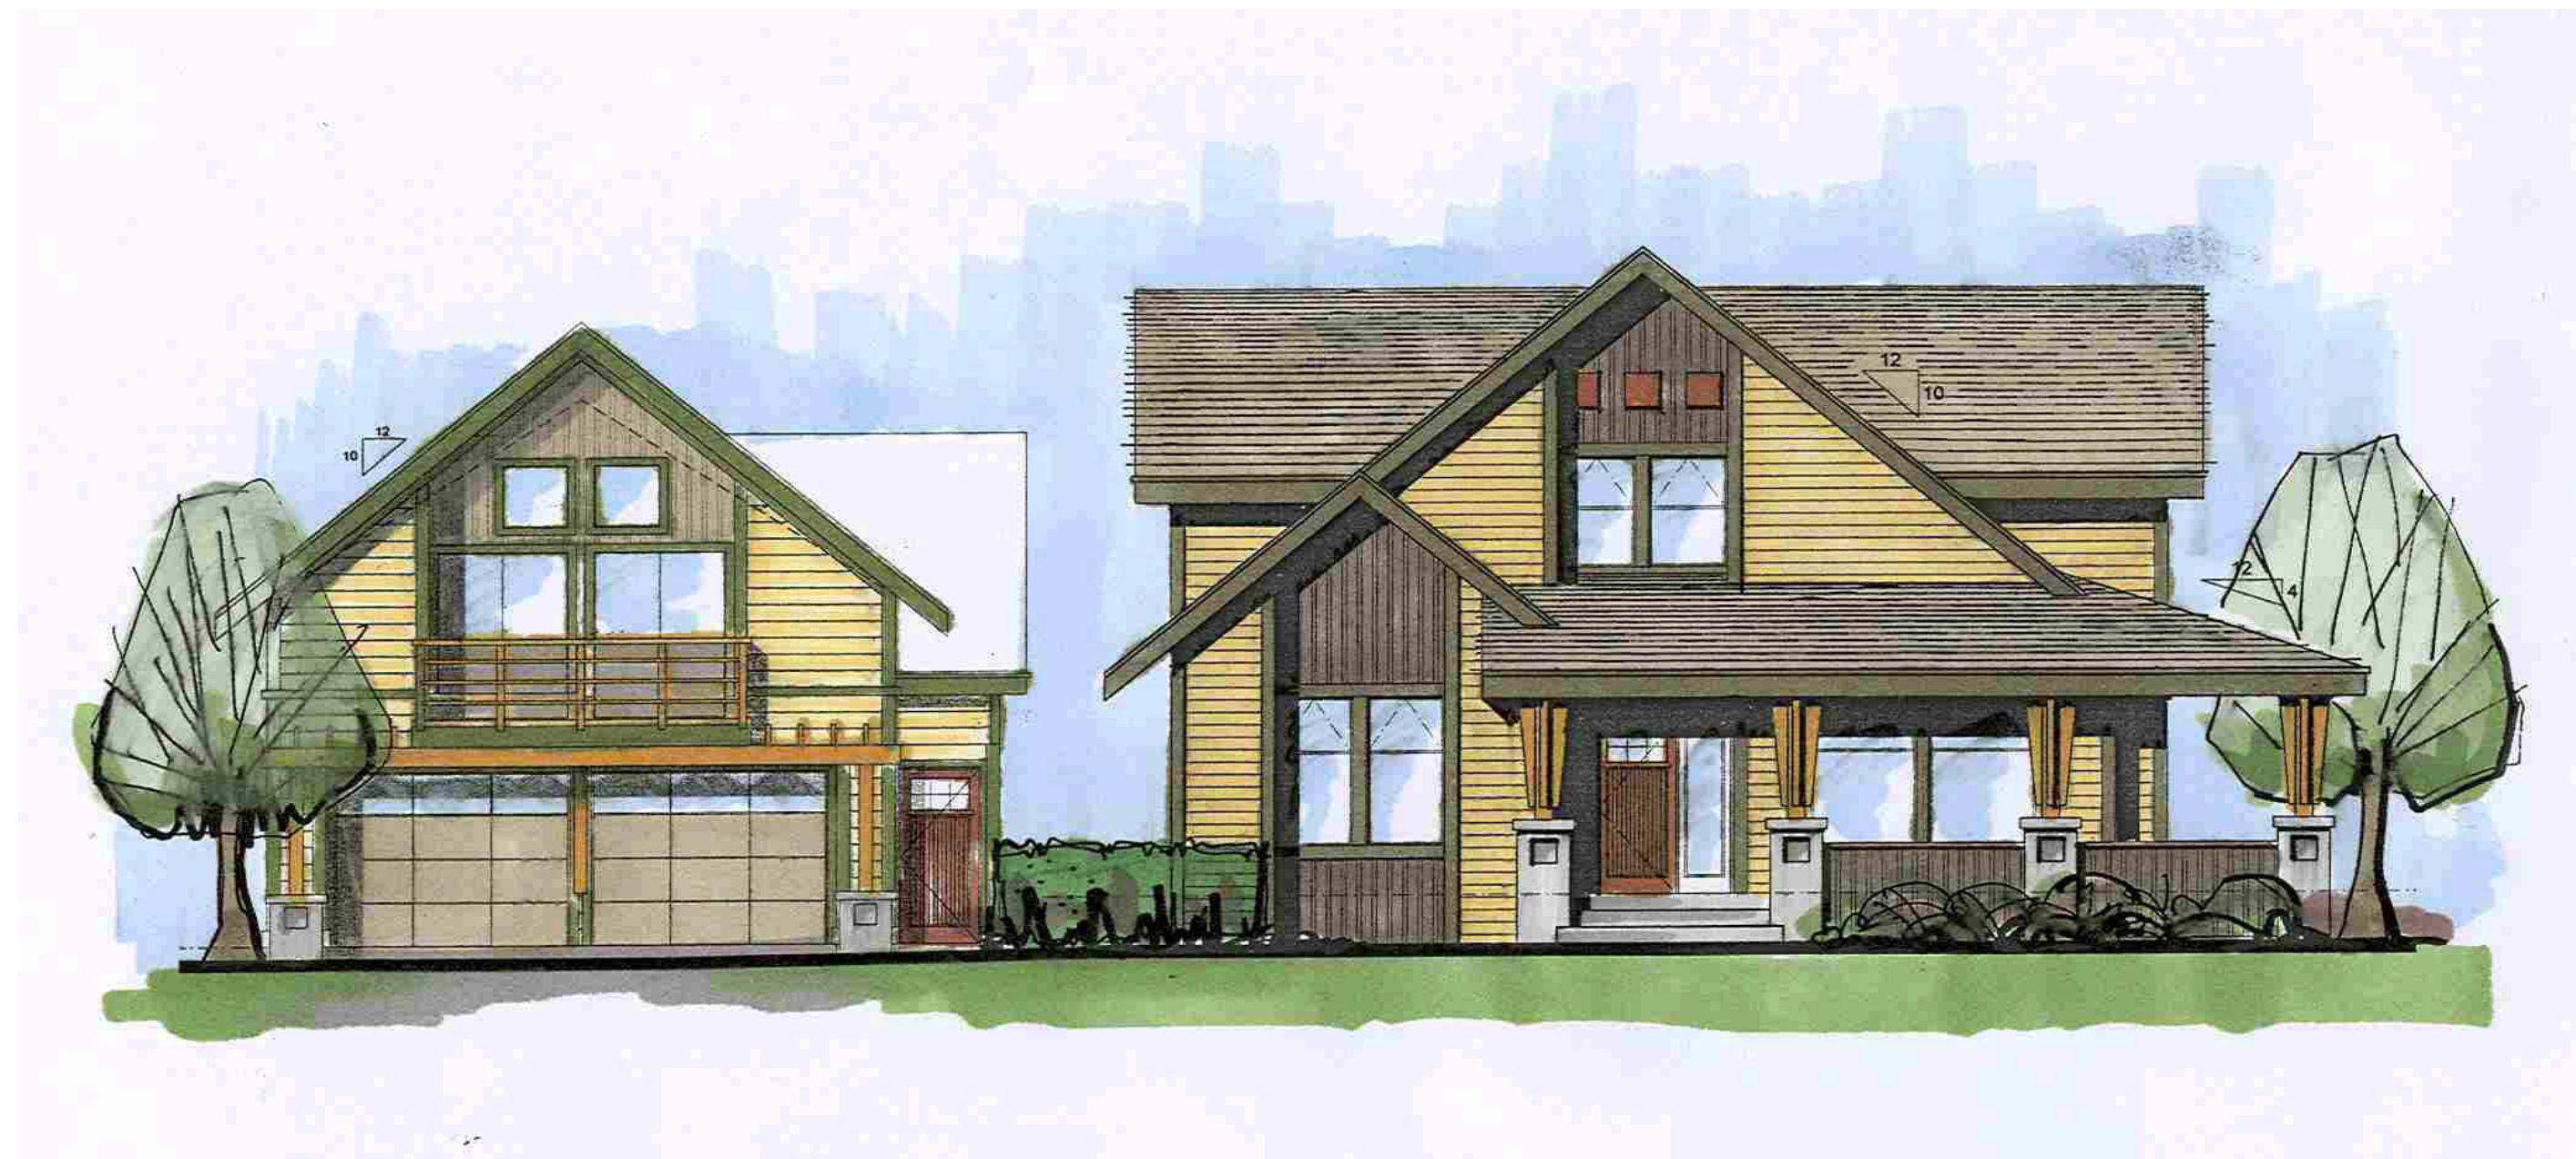

south elevation (stonewater drive)